


SILICONE RCR SYSTEM

EXISTING METAL ROOF PANEL

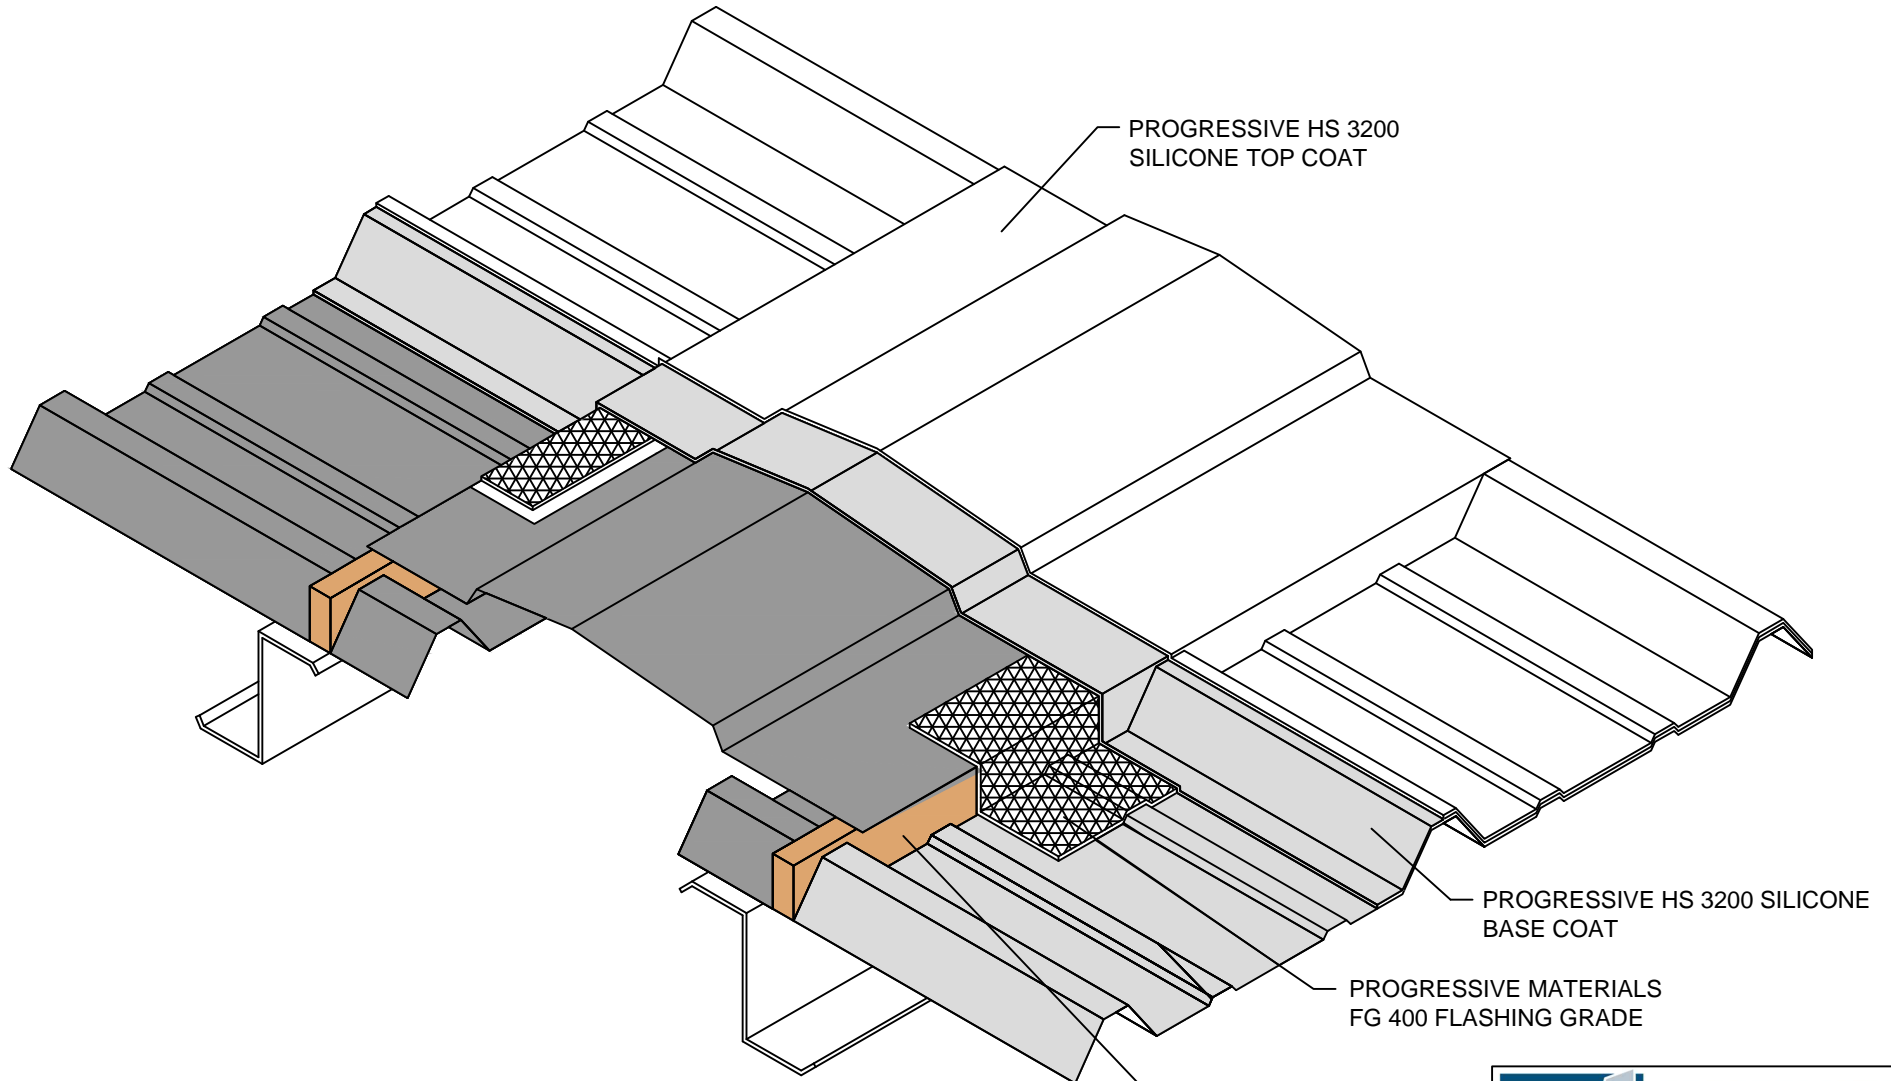

Detail: Raised Ridge Detail

Scale: Not To Scale



540 Central Court
New Albany, IN 47150
812-944-7803 phone
812-944-7804 fax