


SPRAY FOAM / SILICONE ROOF SYSTEM

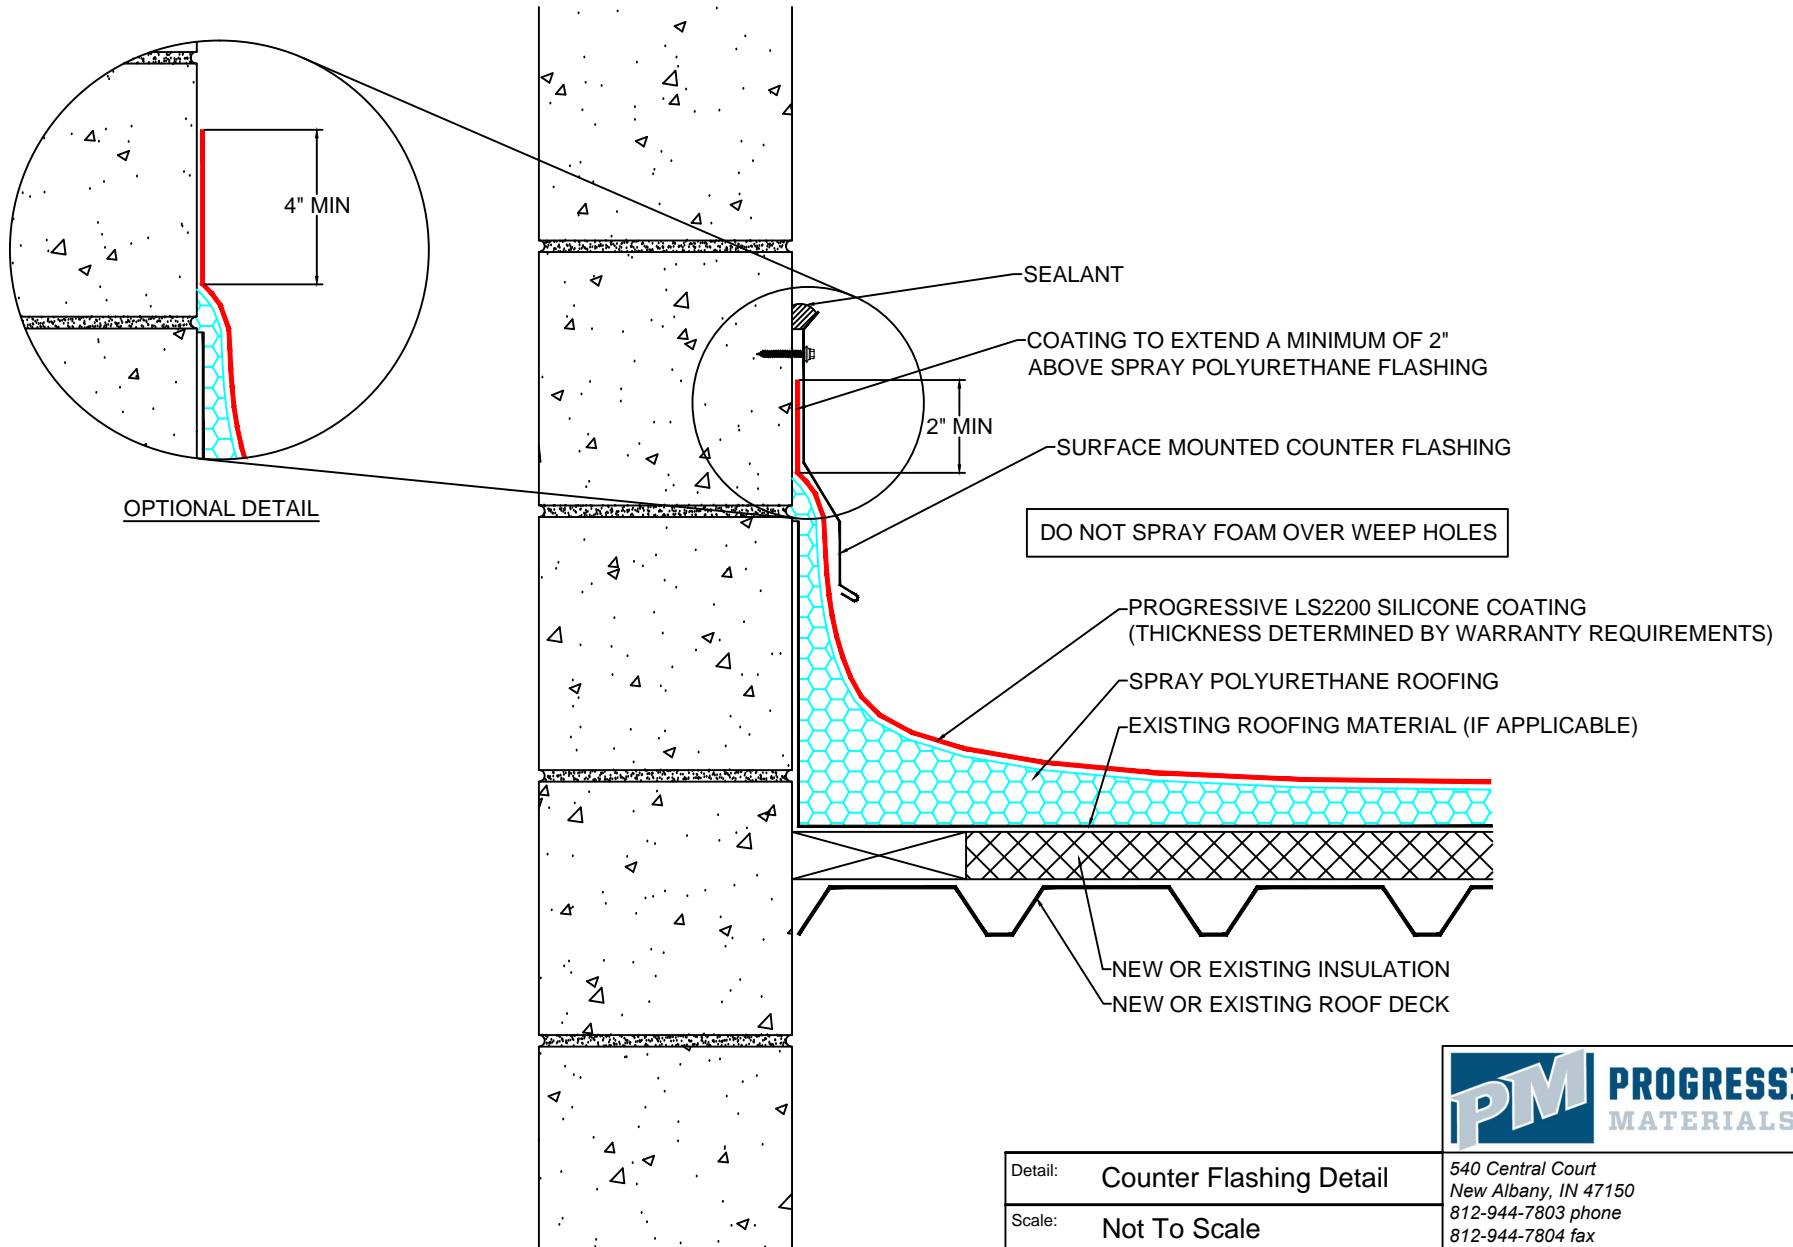

Detail: Counter Flashing Detail

Scale: Not To Scale

540 Central Court
 New Albany, IN 47150
 812-944-7803 phone
 812-944-7804 fax