


SPRAY FOAM / SILICONE ROOF SYSTEM

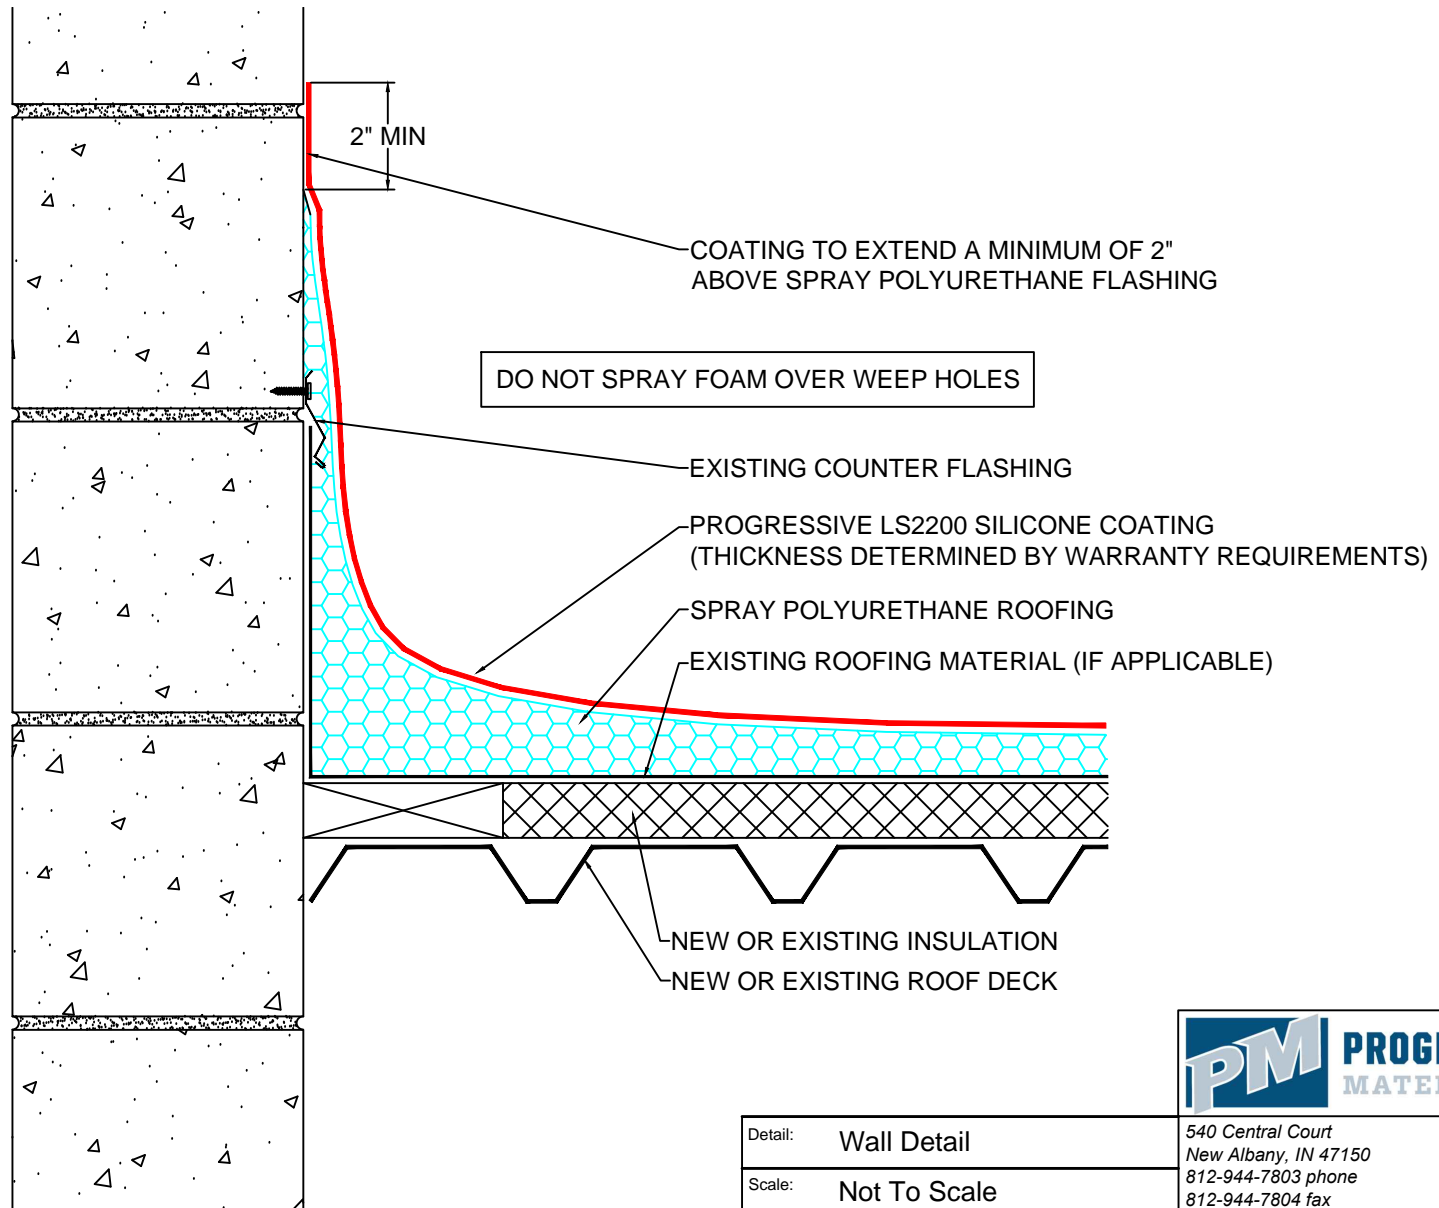

Detail: Wall Detail
Scale: Not To Scale

540 Central Court
New Albany, IN 47150
812-944-7803 phone
812-944-7804 fax