


SILICONE RCR SYSTEM

EXISTING GRAVEL BUR MEMBRANE



NOTE: INSTALL BLEED BLOCK PRIMER AS REQUIRED

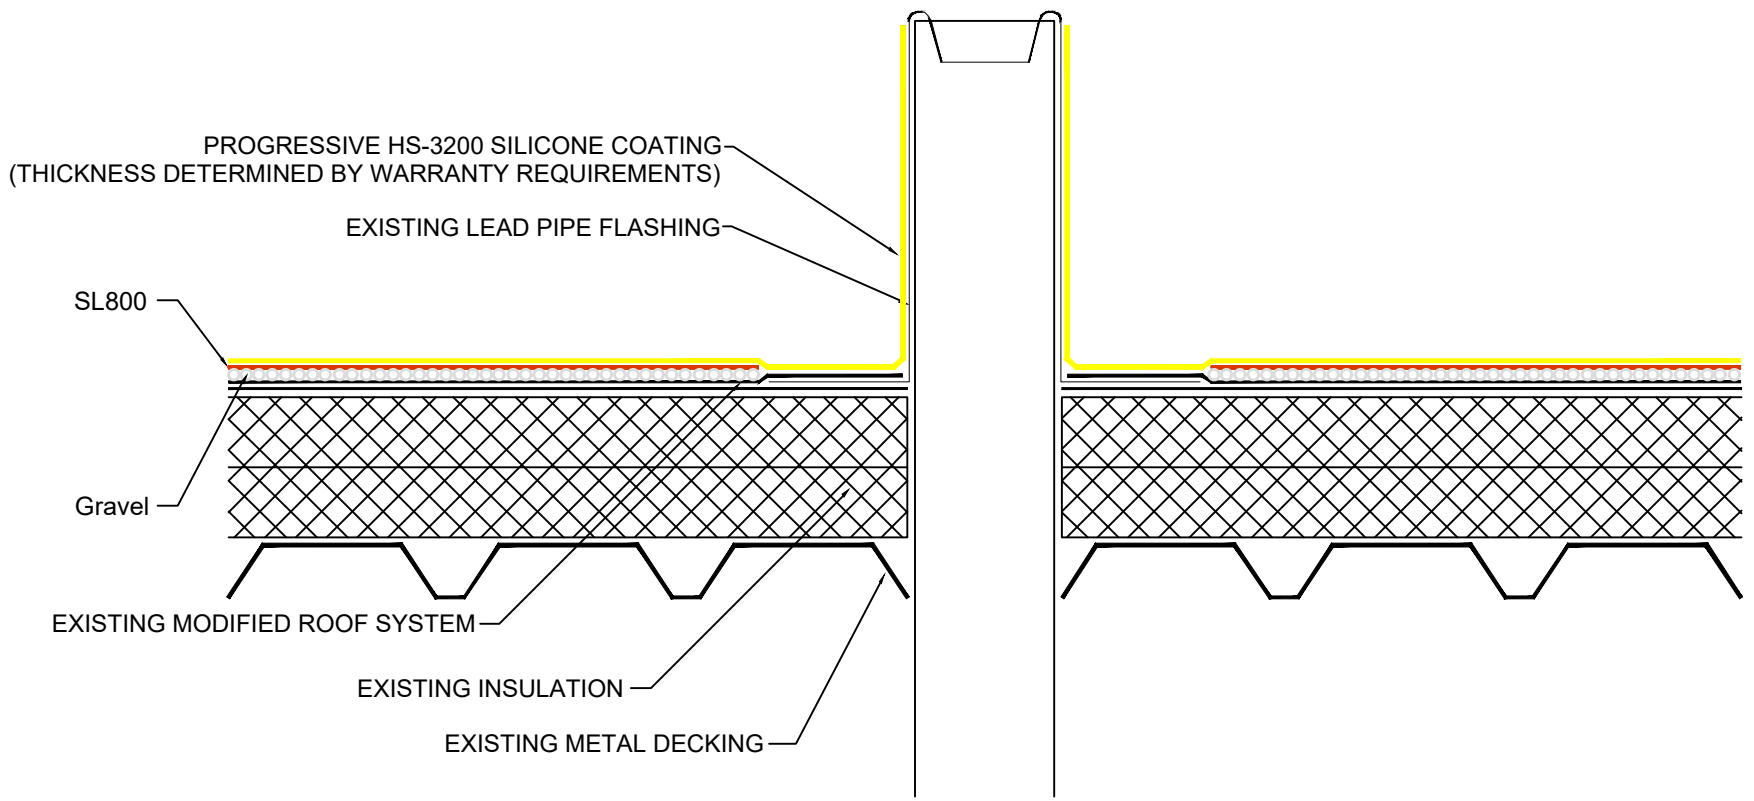

Detail: Pipe Flashing Detail - Gravel BUR	540 Central Court New Albany, IN 47150 812-944-7803 phone 812-944-7804 fax
Scale: Not to Scale	