


# SILICONE RCR SYSTEM

## EXISTING GRAVEL BUR MEMBRANE



NOTE: PRIME AS REQUIRED TO ENSURE ADEQUATE ADHESION/ ELIMINATE BLEED THROUGH

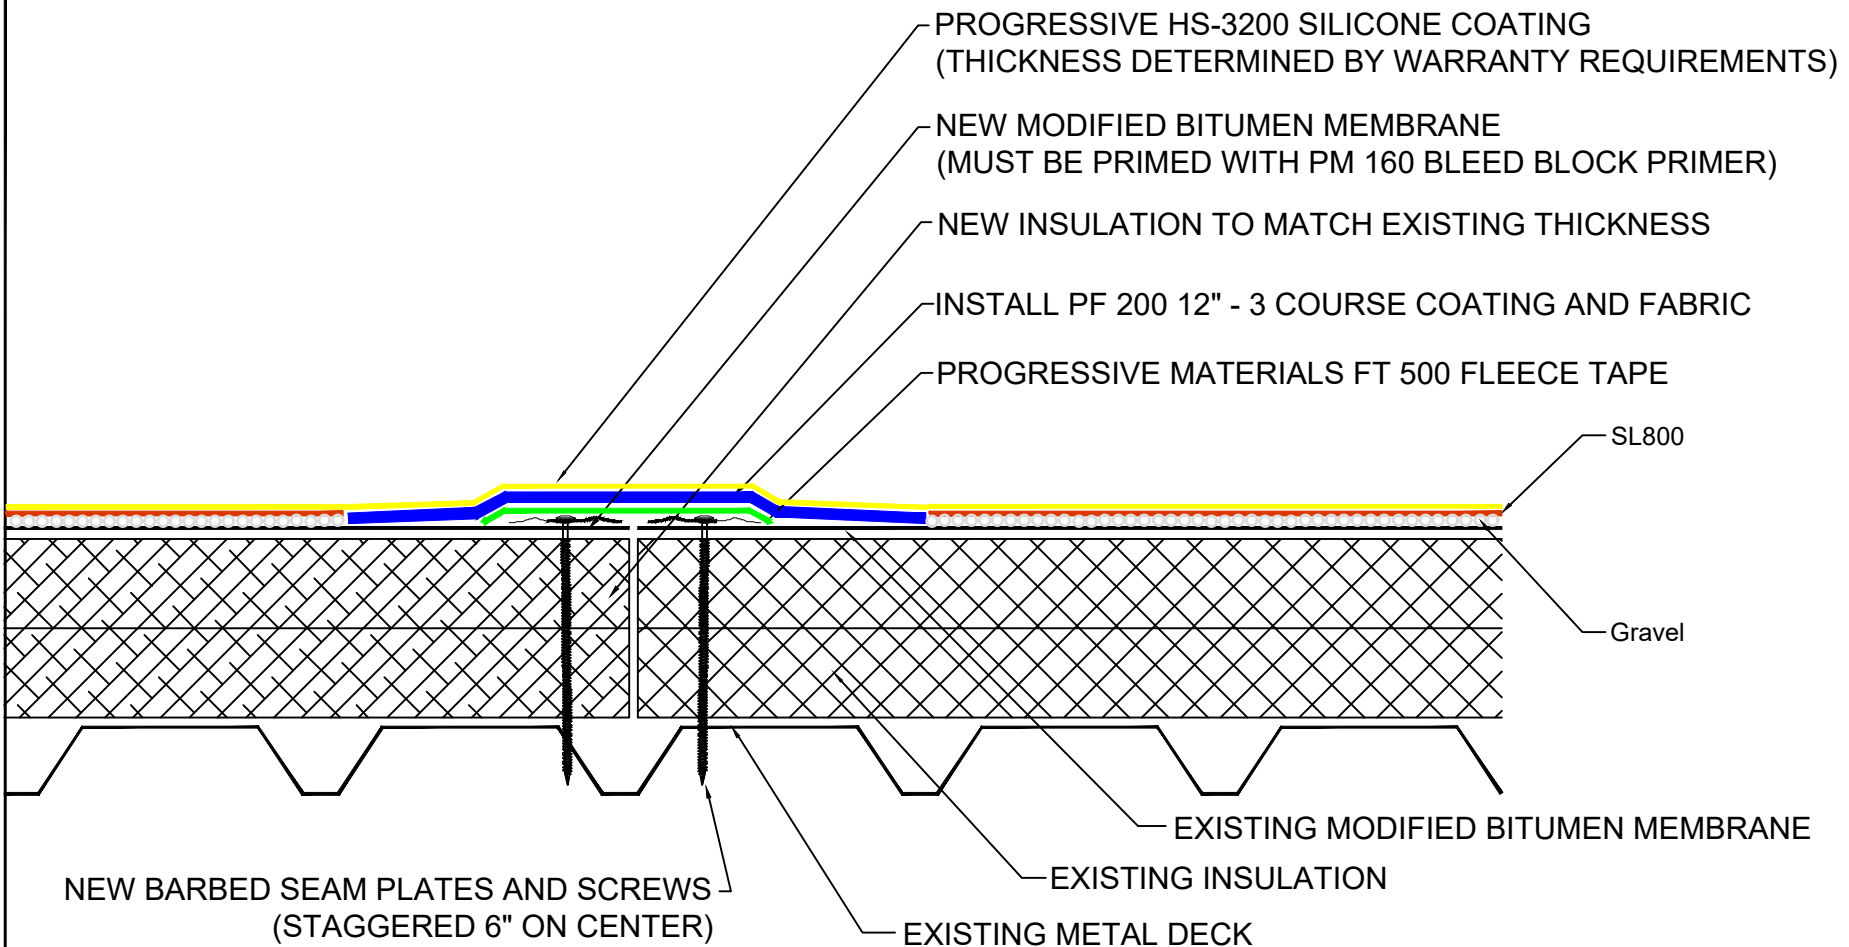

Detail: Roof Patch - Gravel BUR	540 Central Court New Albany, IN 47150 812-944-7803 phone 812-944-7804 fax
Scale: Not to Scale	