


# Spray Foam / Acrylic Roof System

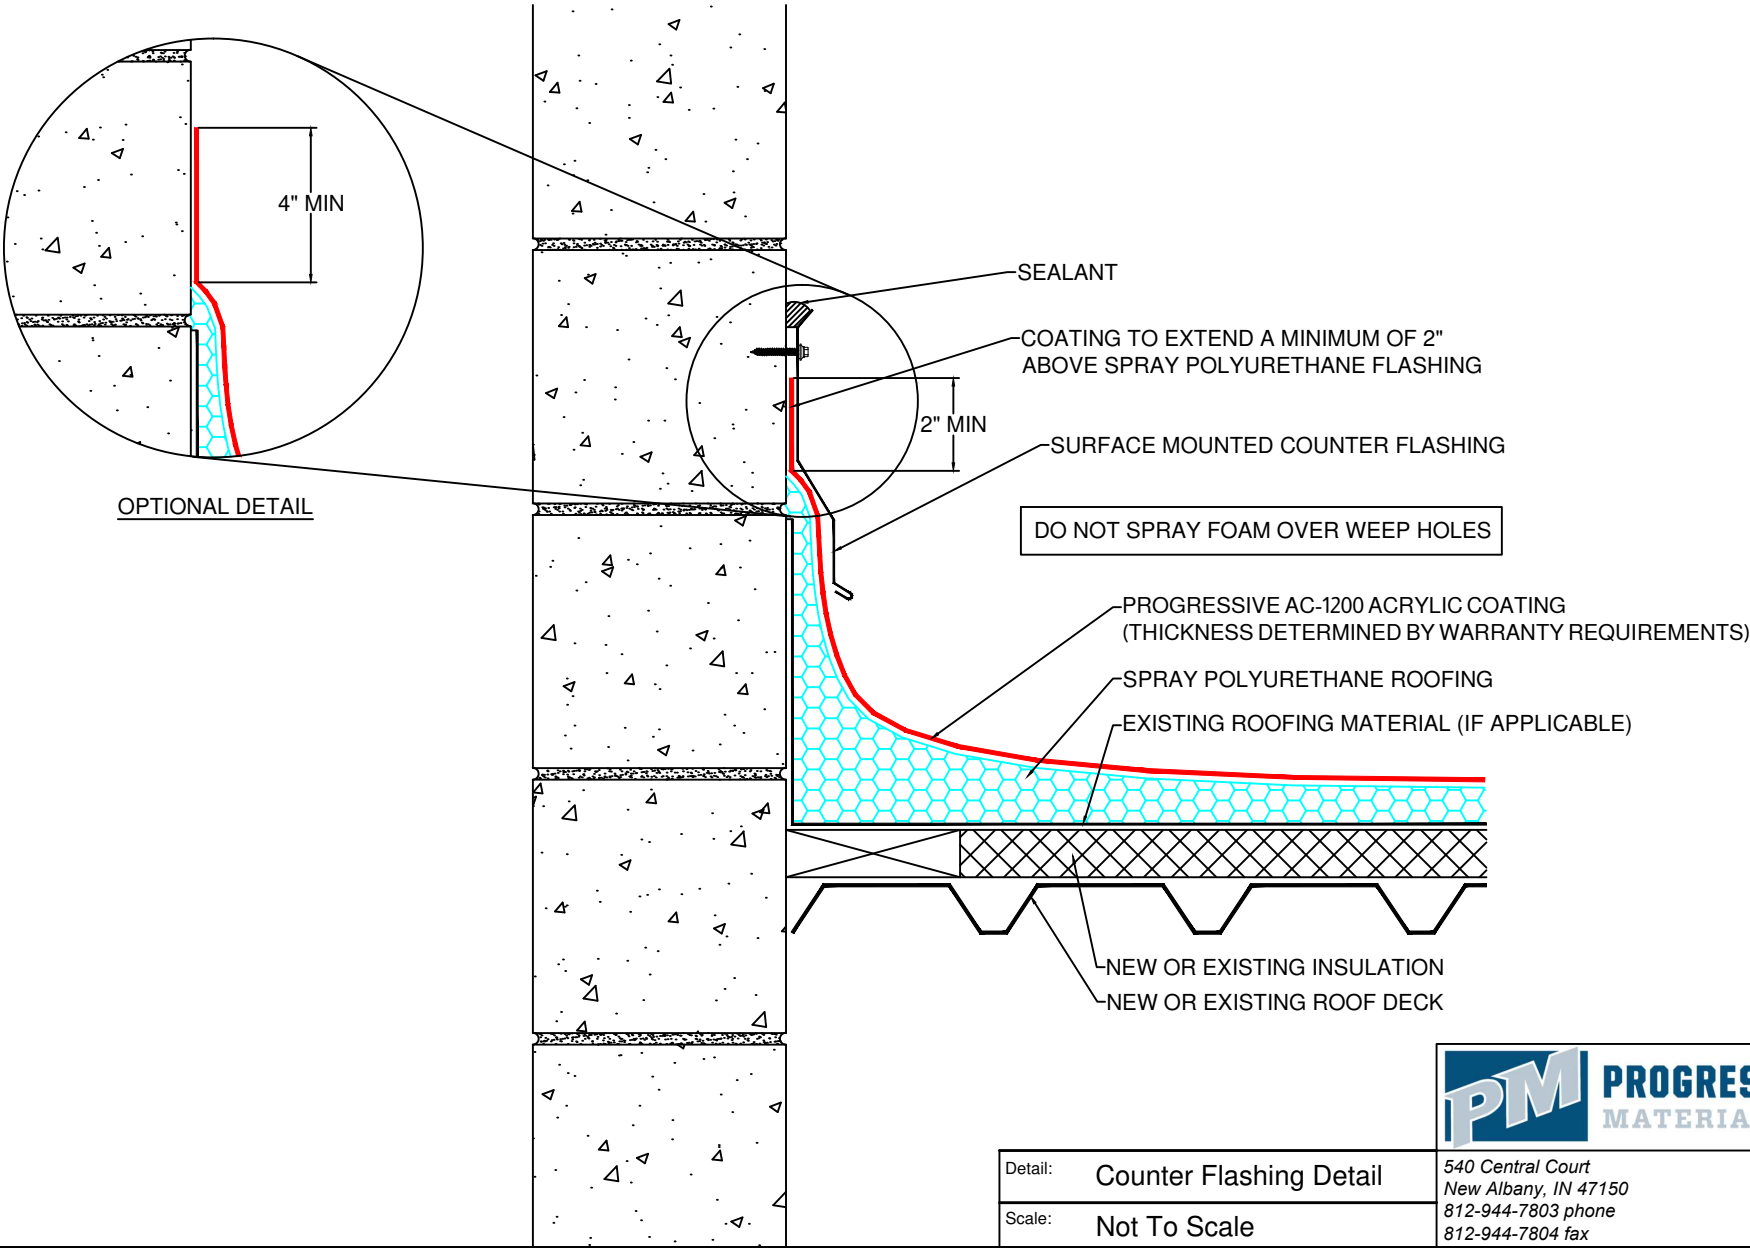

Detail: Counter Flashing Detail

Scale: Not To Scale

540 Central Court  
New Albany, IN 47150  
812-944-7803 phone  
812-944-7804 fax