


Spray Foam / Acrylic Roof System

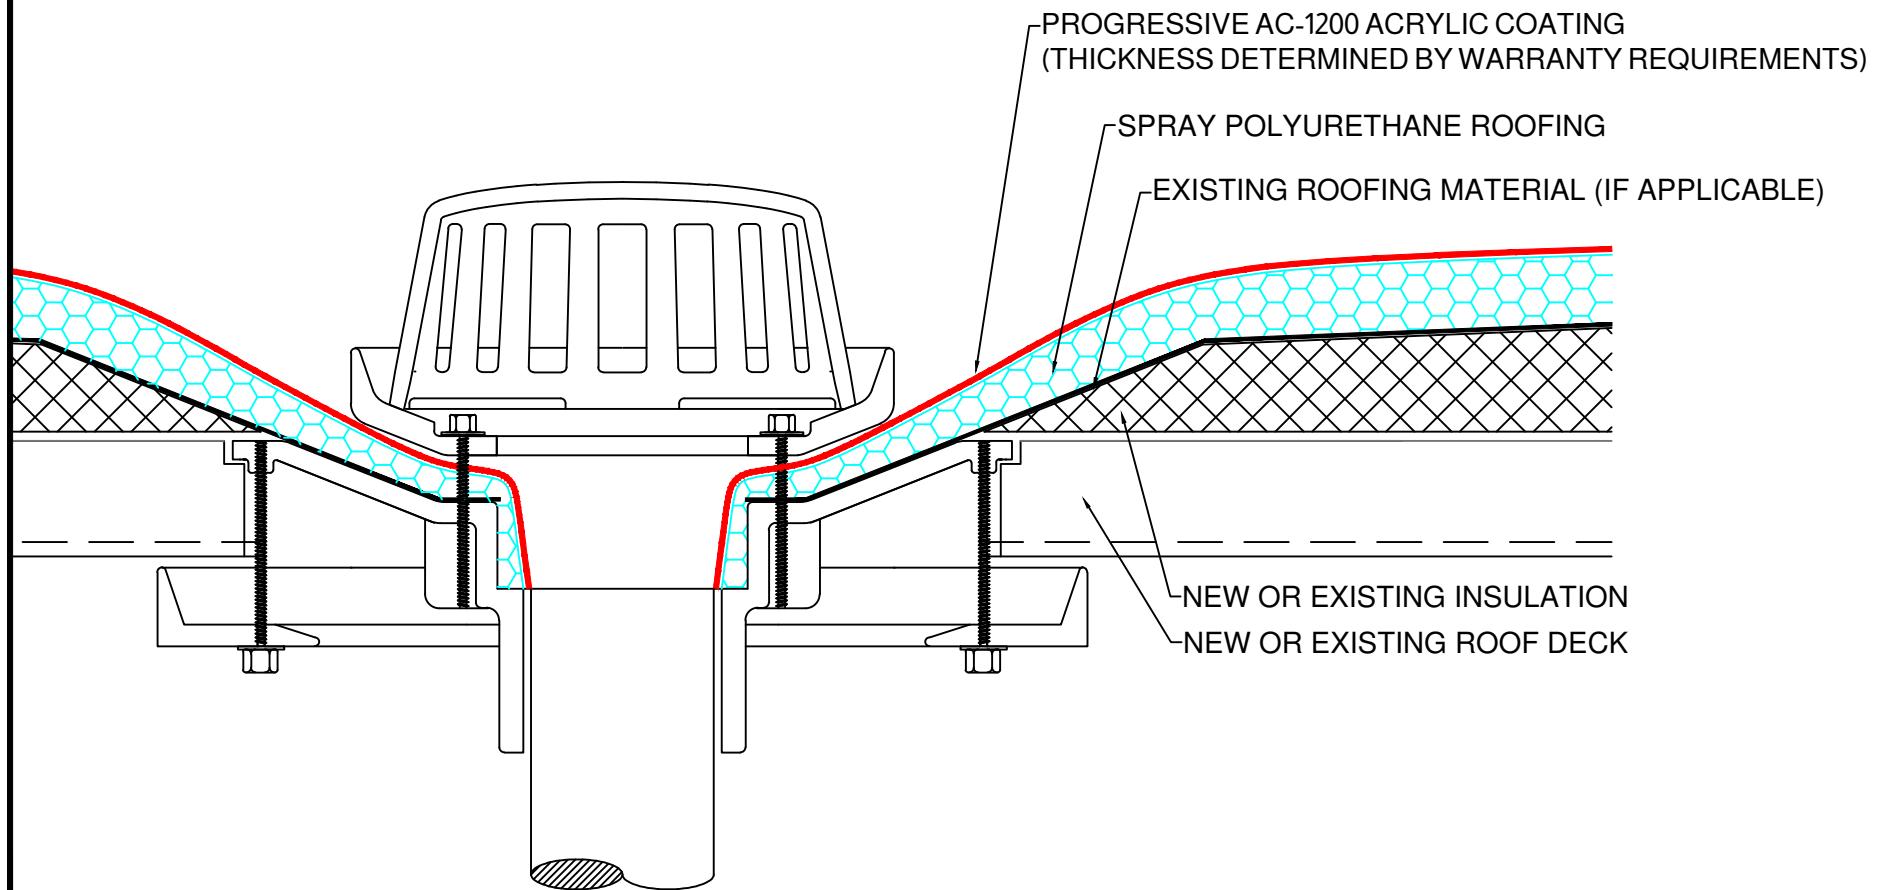

Detail: Roof Drain Detail

Scale: Not To Scale